



| ISSUED TO | DATE |
|-----------|----------|
| OWNER | 07/22/11 |
| | |
| | |
| | |
| | |
| | |
| | |
| | |
| | |

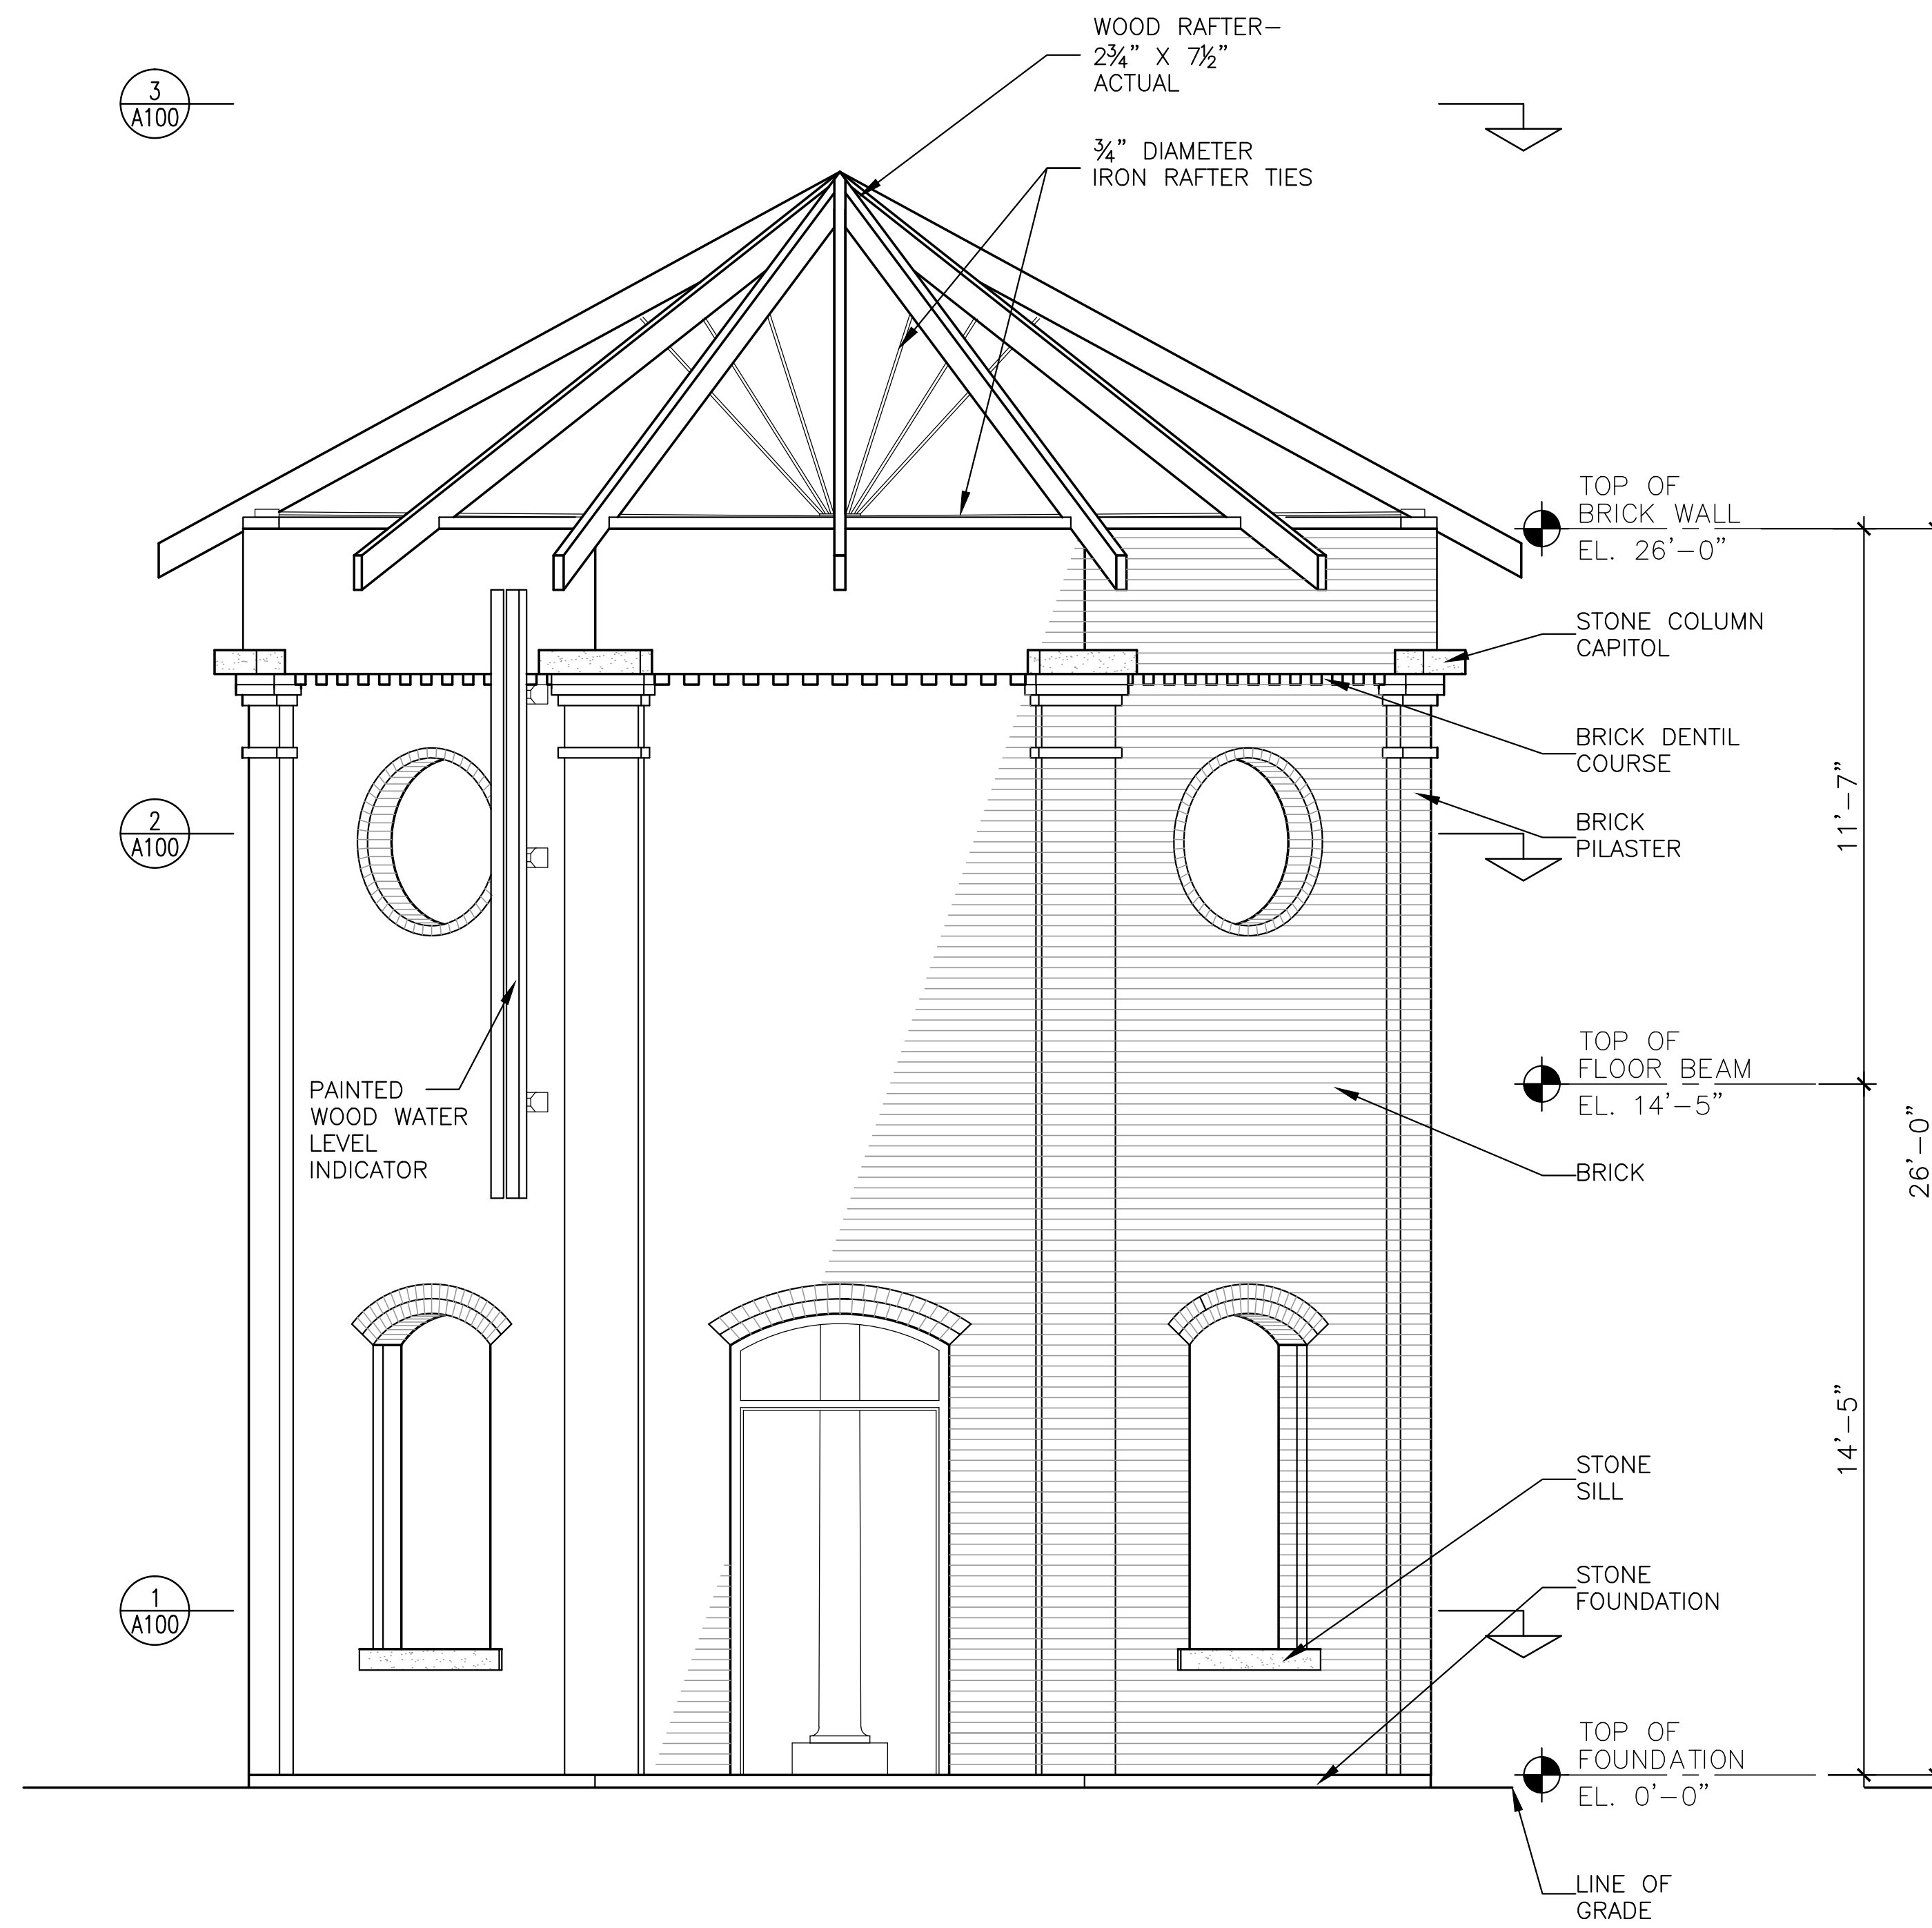


1 SOUTH ELEVATION
A200 SCALE: 3/8" = 1'-0"

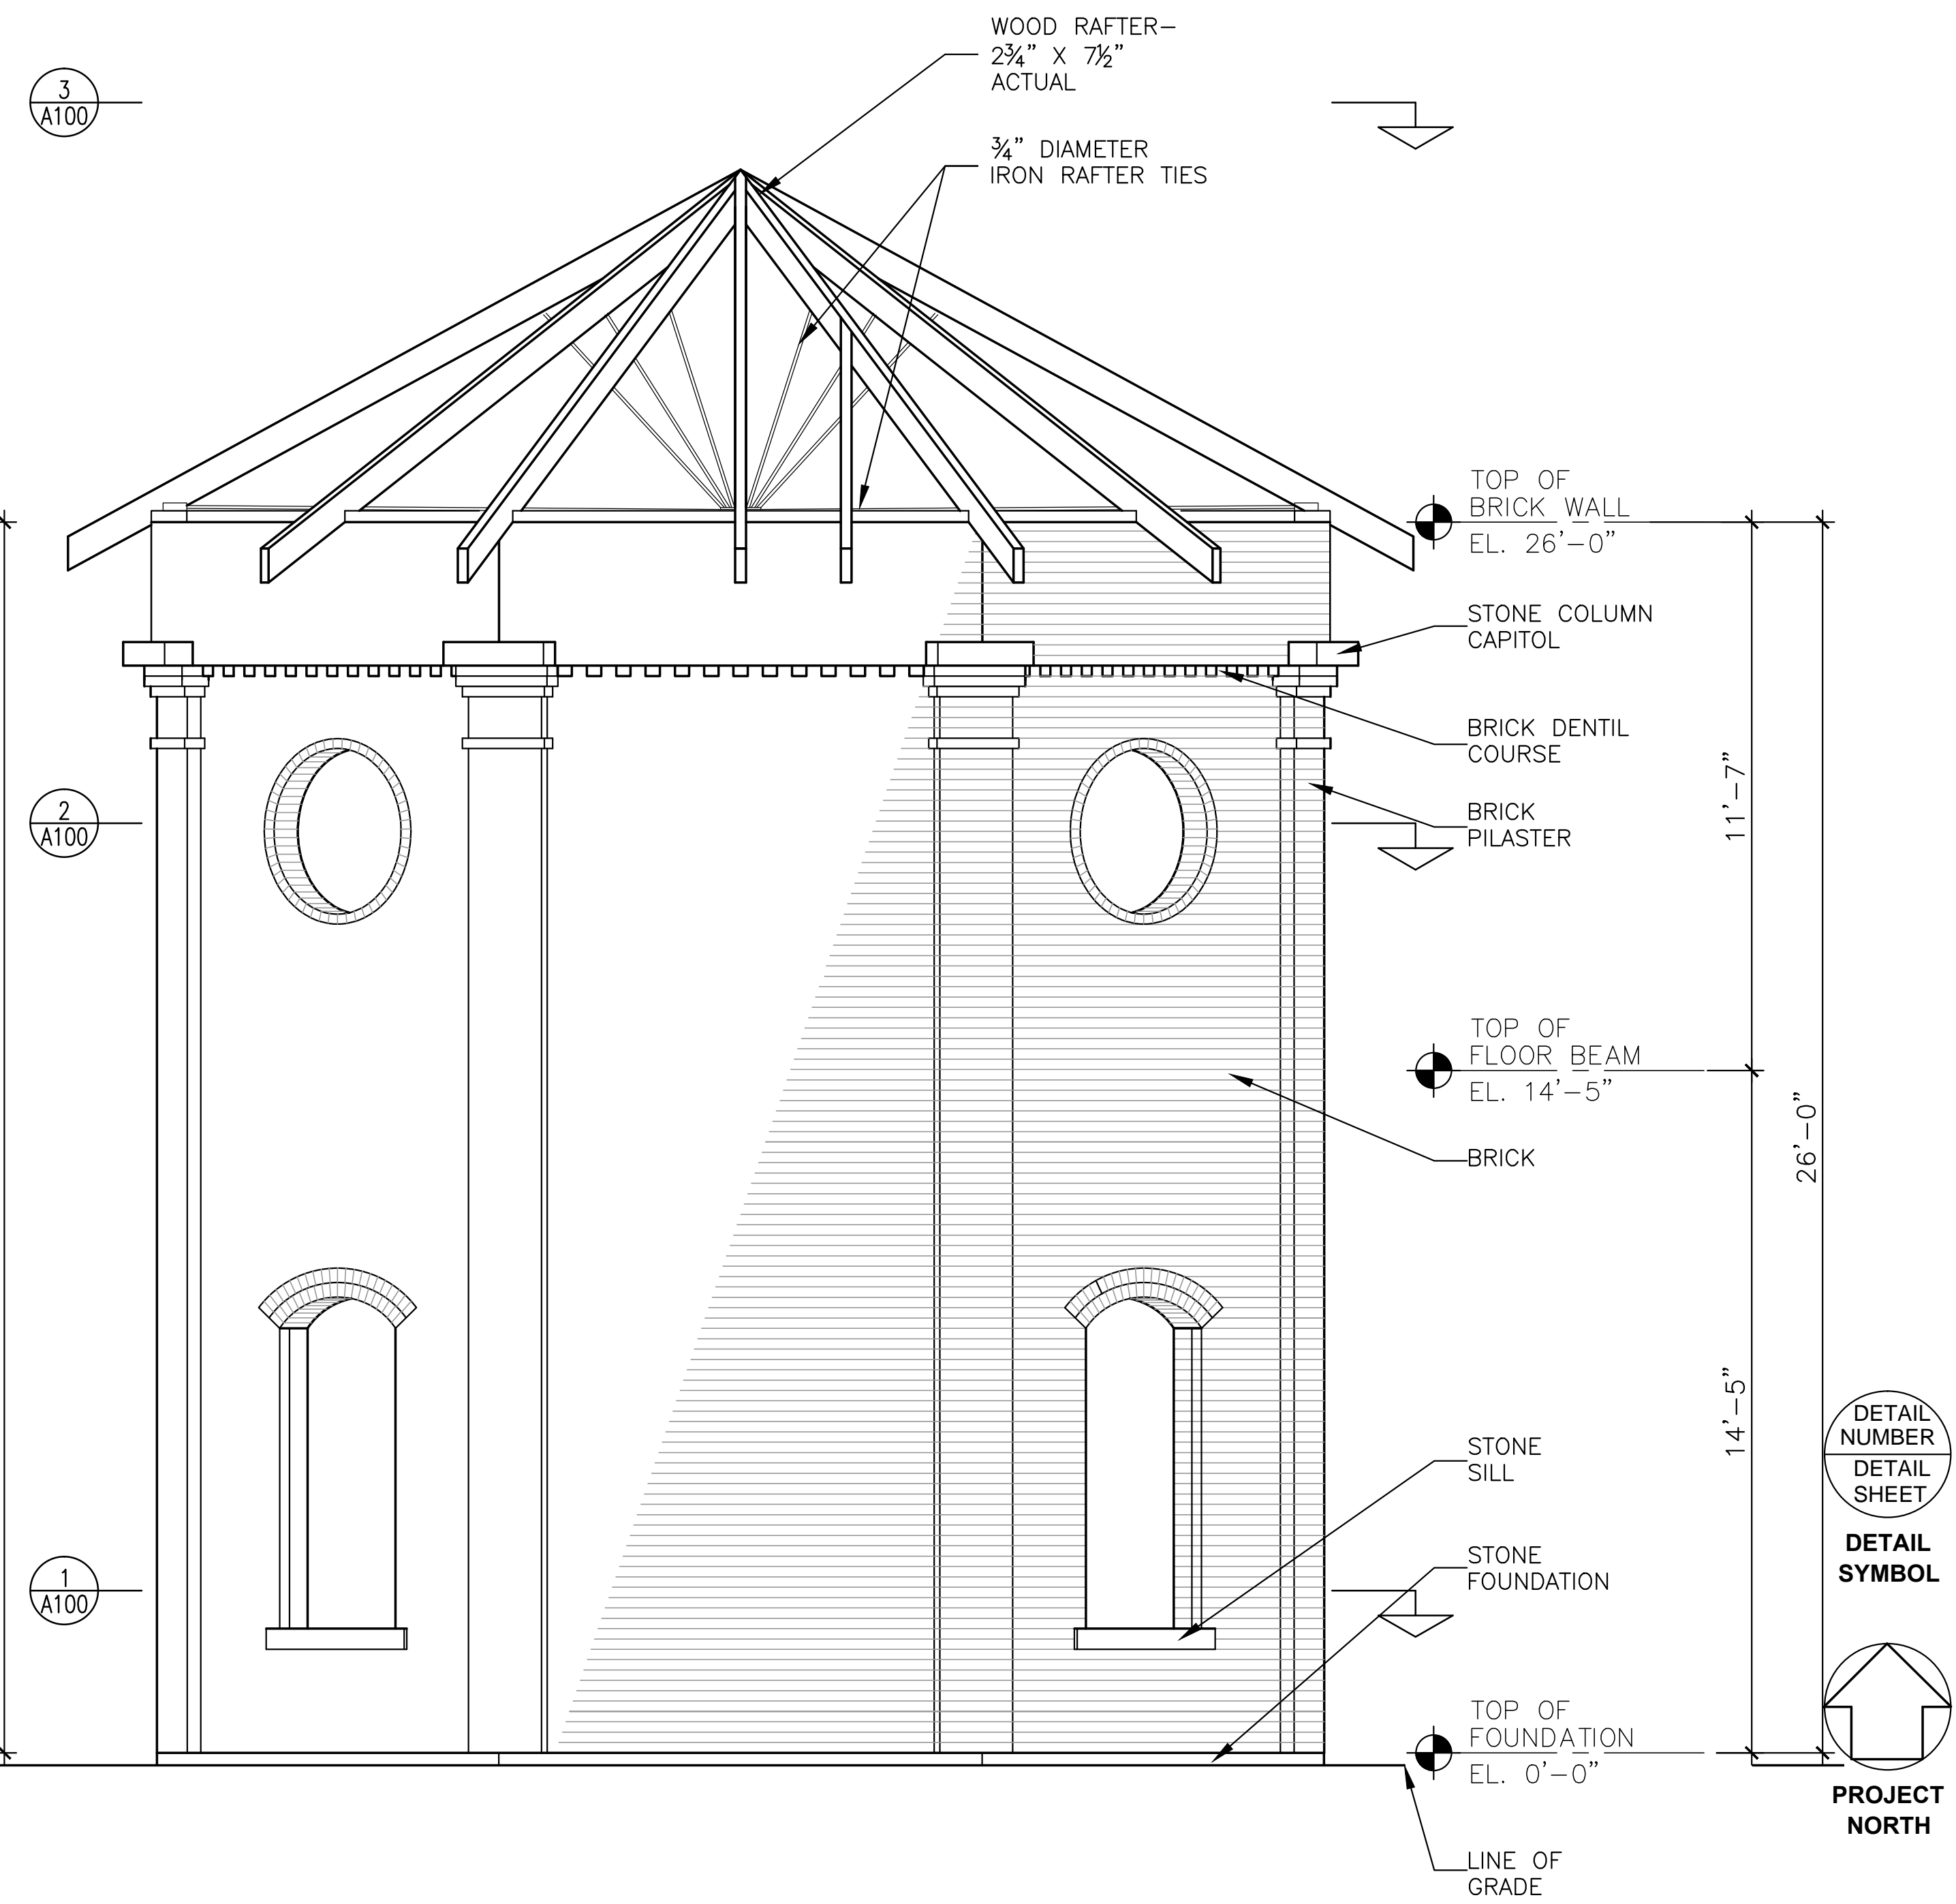

2 NORTH ELEVATION
A200 SCALE: 3/8" = 1'-0"

EXISTING ELEVATIONS
SCALE: 3/8" = 1'-0"

DETAIL NUMBER
DETAIL SHEET
DETAIL SYMBOL

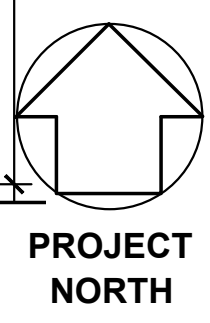

RANDALL SIRESS ARCHITECT LLC
WILLIAM MACK ARCHITECT AIA
GUILFORD, CONNECTICUT

RENOVATIONS TO RAILROAD WATER TOWER
GUILFORD PRESERVATION ALLIANCE
GUILFORD, CONNECTICUT

DATE: 04/24/12
PROJECT NUMBER: 1102
SHEET NUMBER:

A.200