



ISSUED TO	DATE
OWNER	07/22/11

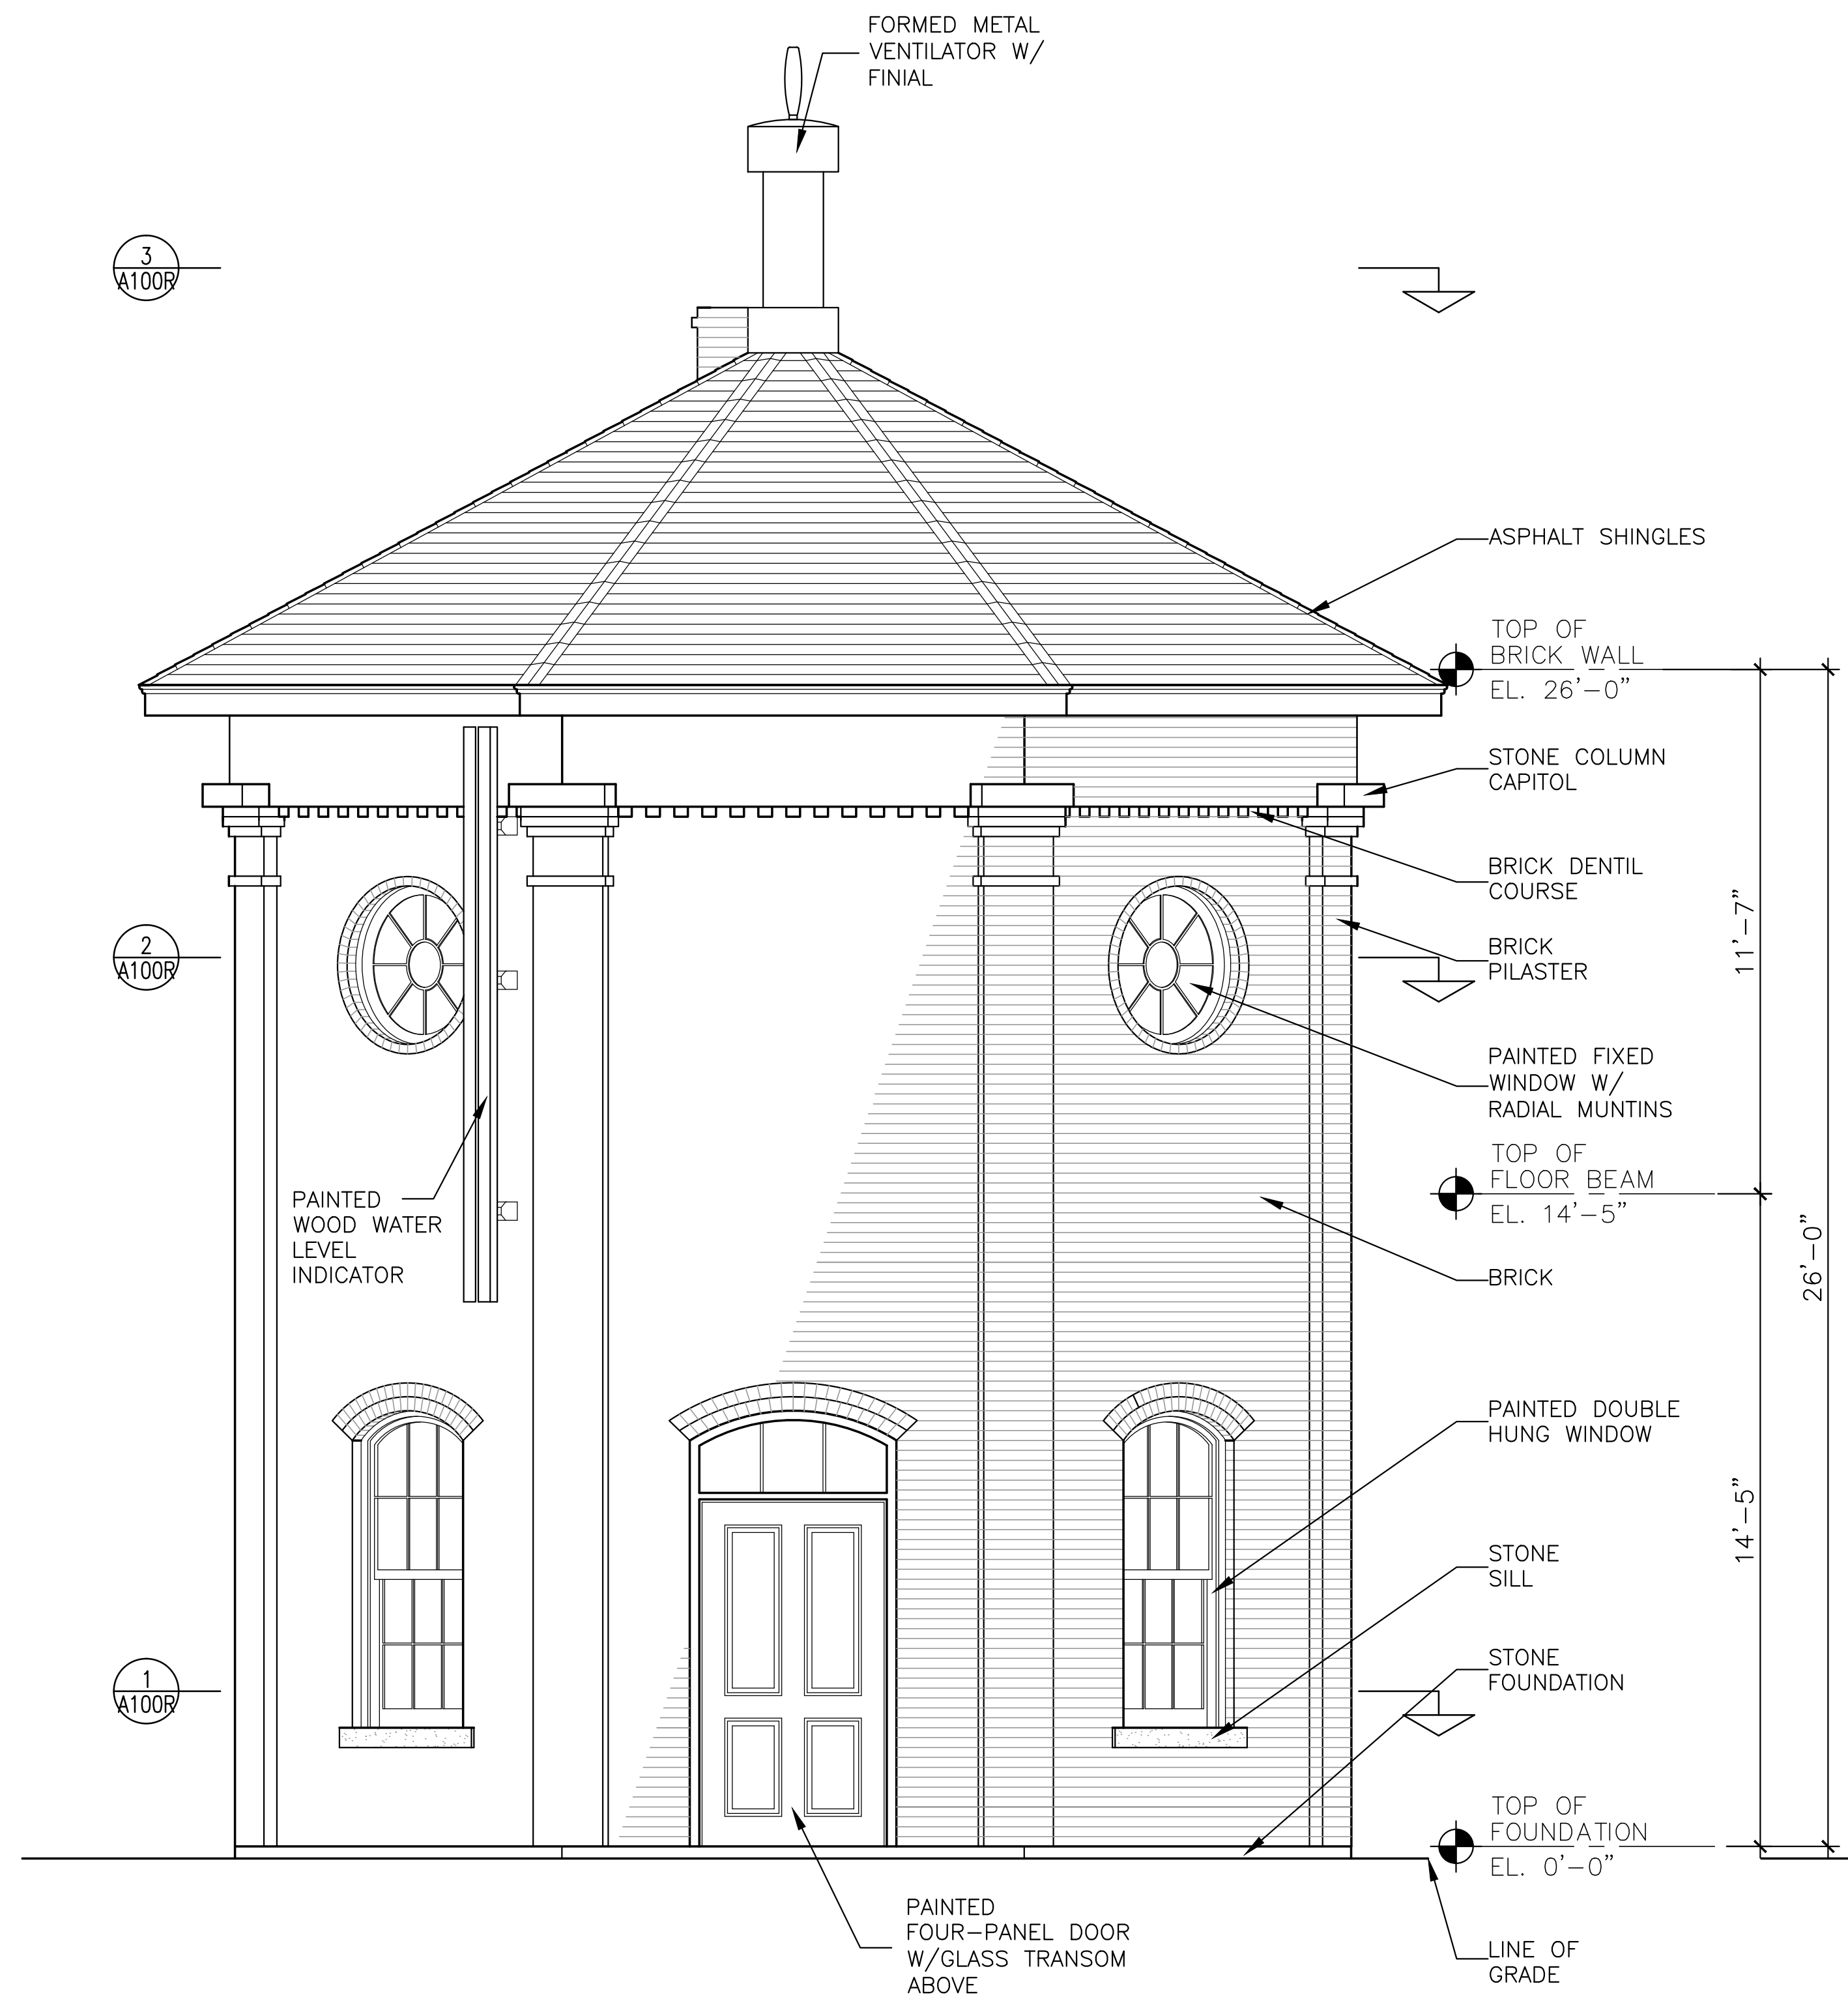


1 SOUTH ELEVATION
A200R SCALE: 3/8" = 1'-0"

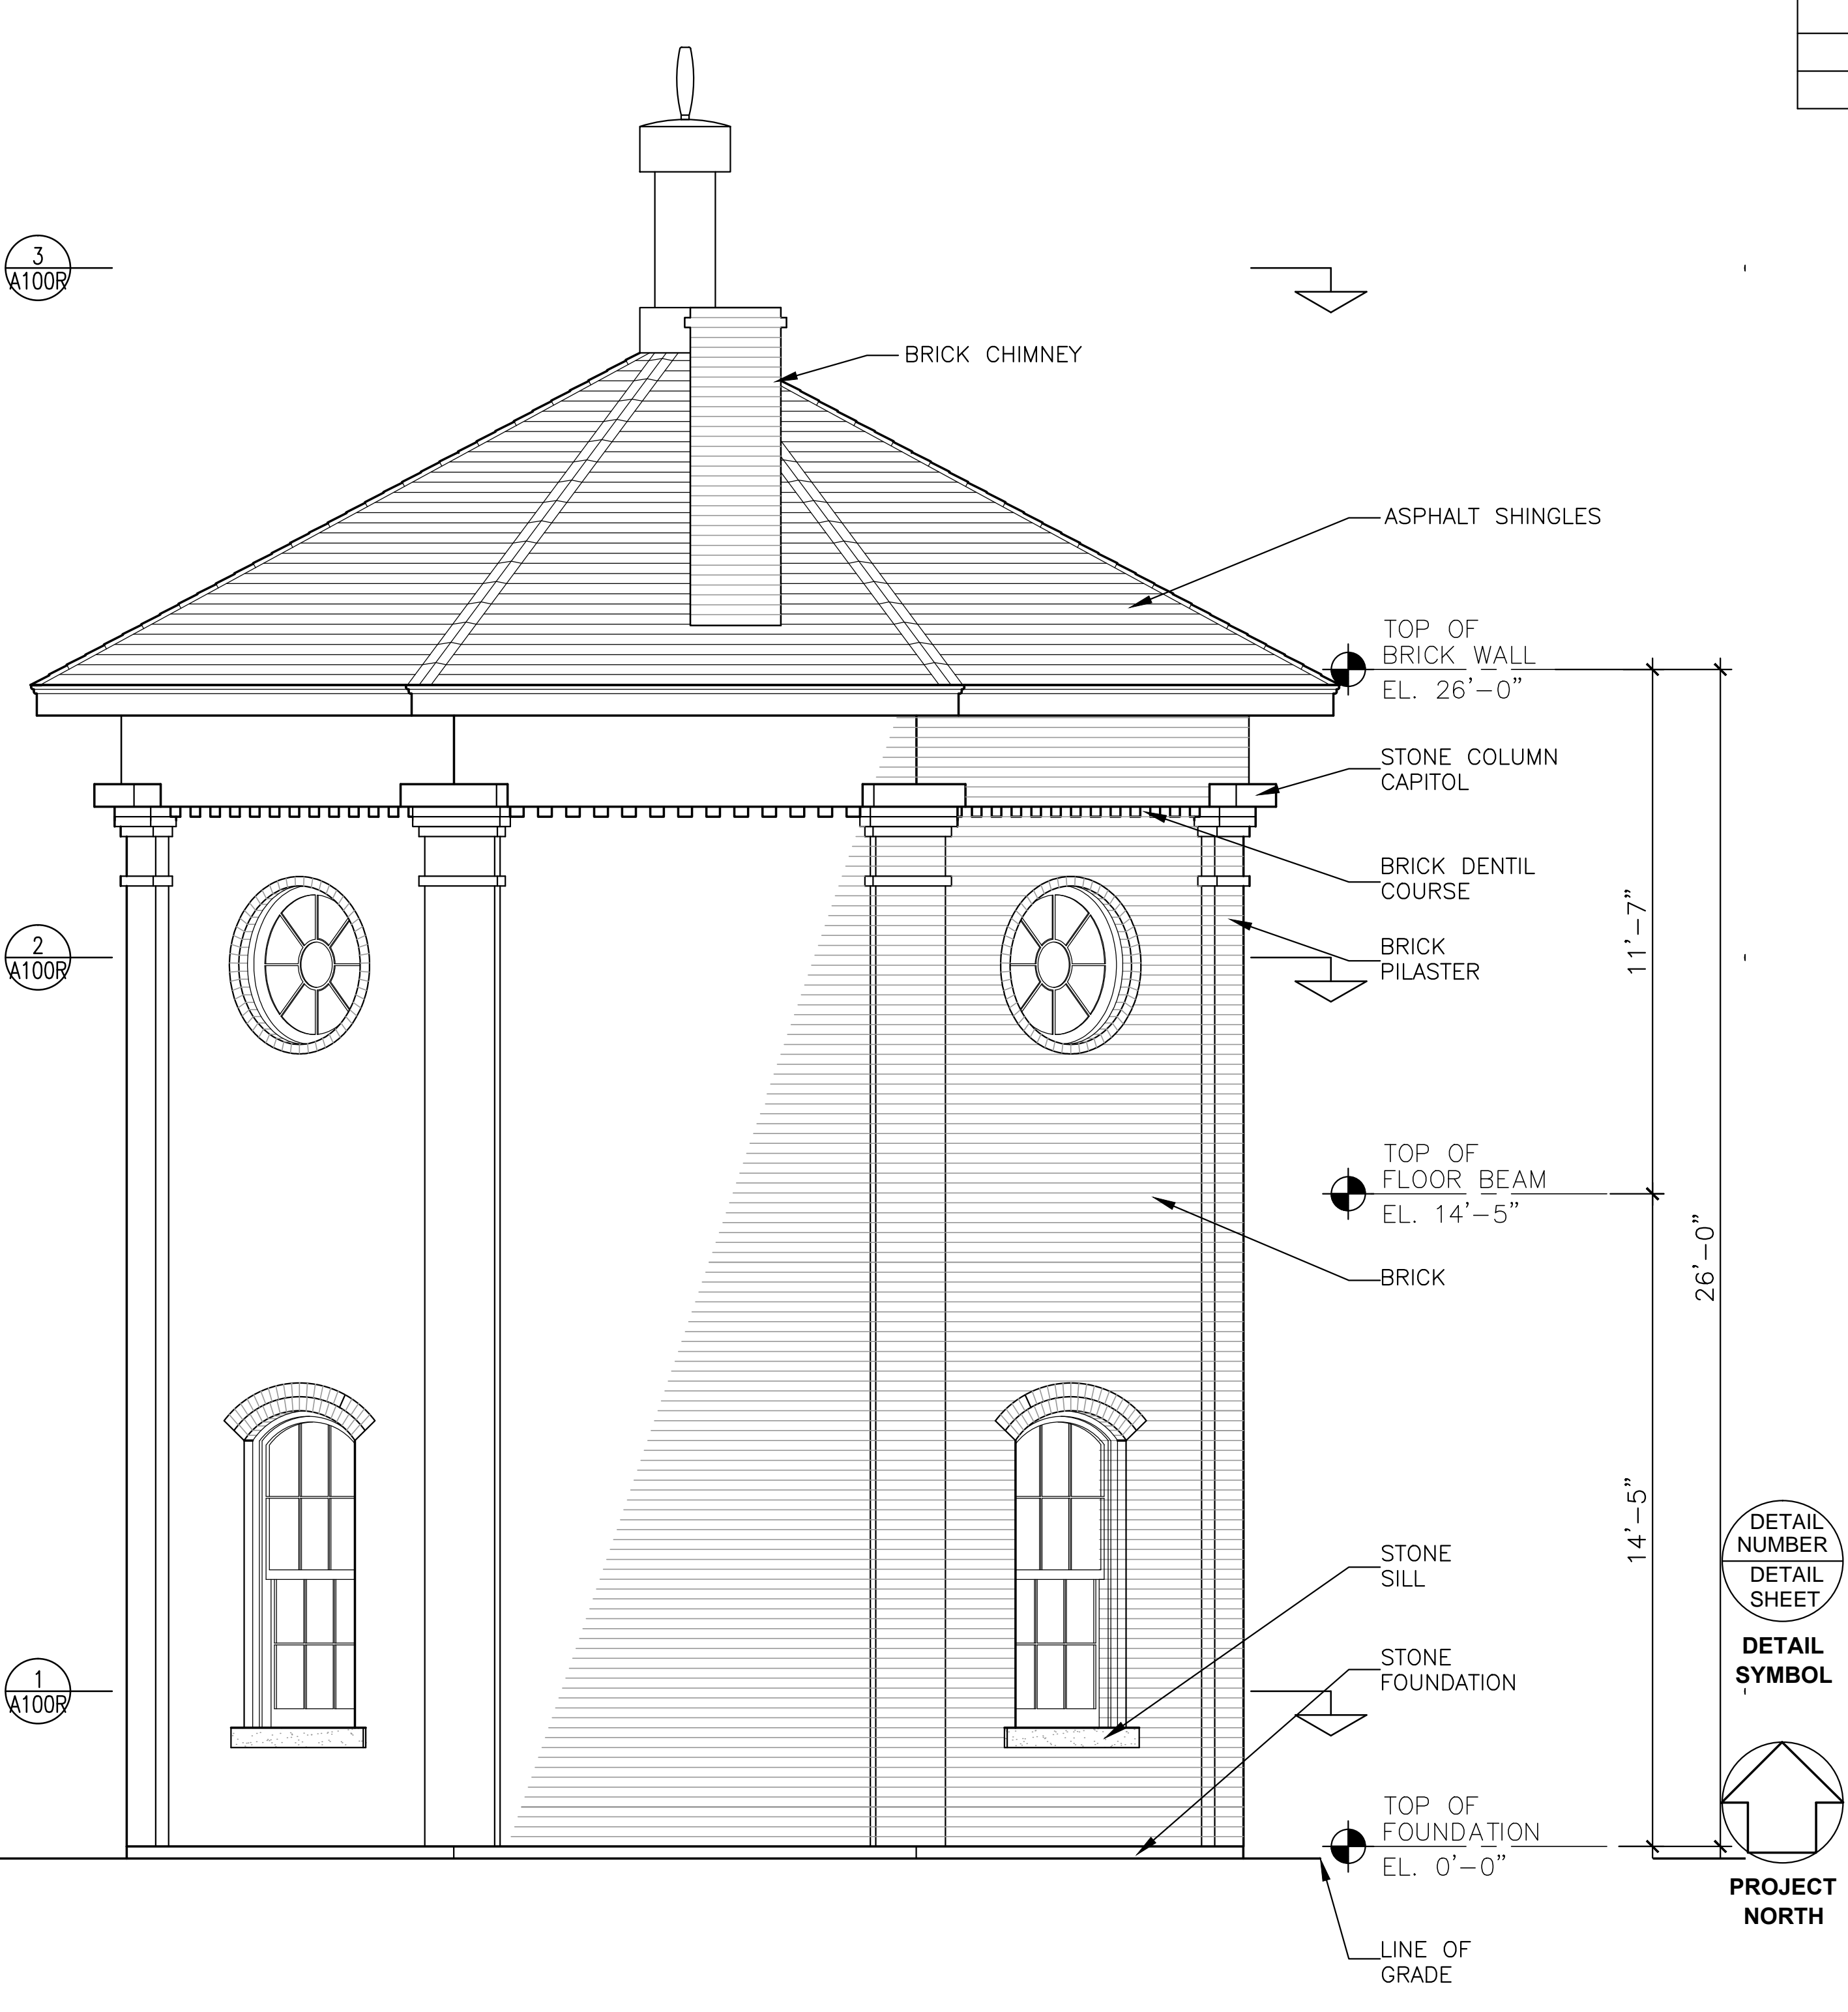

2 NORTH ELEVATION
A200R SCALE: 3/8" = 1'-0"

RECONSTRUCTED
ELEVATIONS
SCALE: 3/8" = 1'-0"

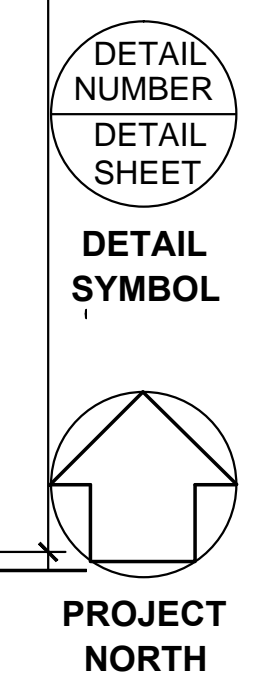

RANDALL SIRESS ARCHITECT LLC
WILLIAM MACK ARCHITECT AIA
GUILFORD, CONNECTICUT

RENOVATIONS TO RAILROAD WATER TOWER
GUILFORD PRESERVATION ALLIANCE
GUILFORD, CONNECTICUT

DATE: 04/24/12
PROJECT NUMBER: 1102
SHEET NUMBER:

A.200R