



ISSUED TO	DATE
OWNER	07/22/11

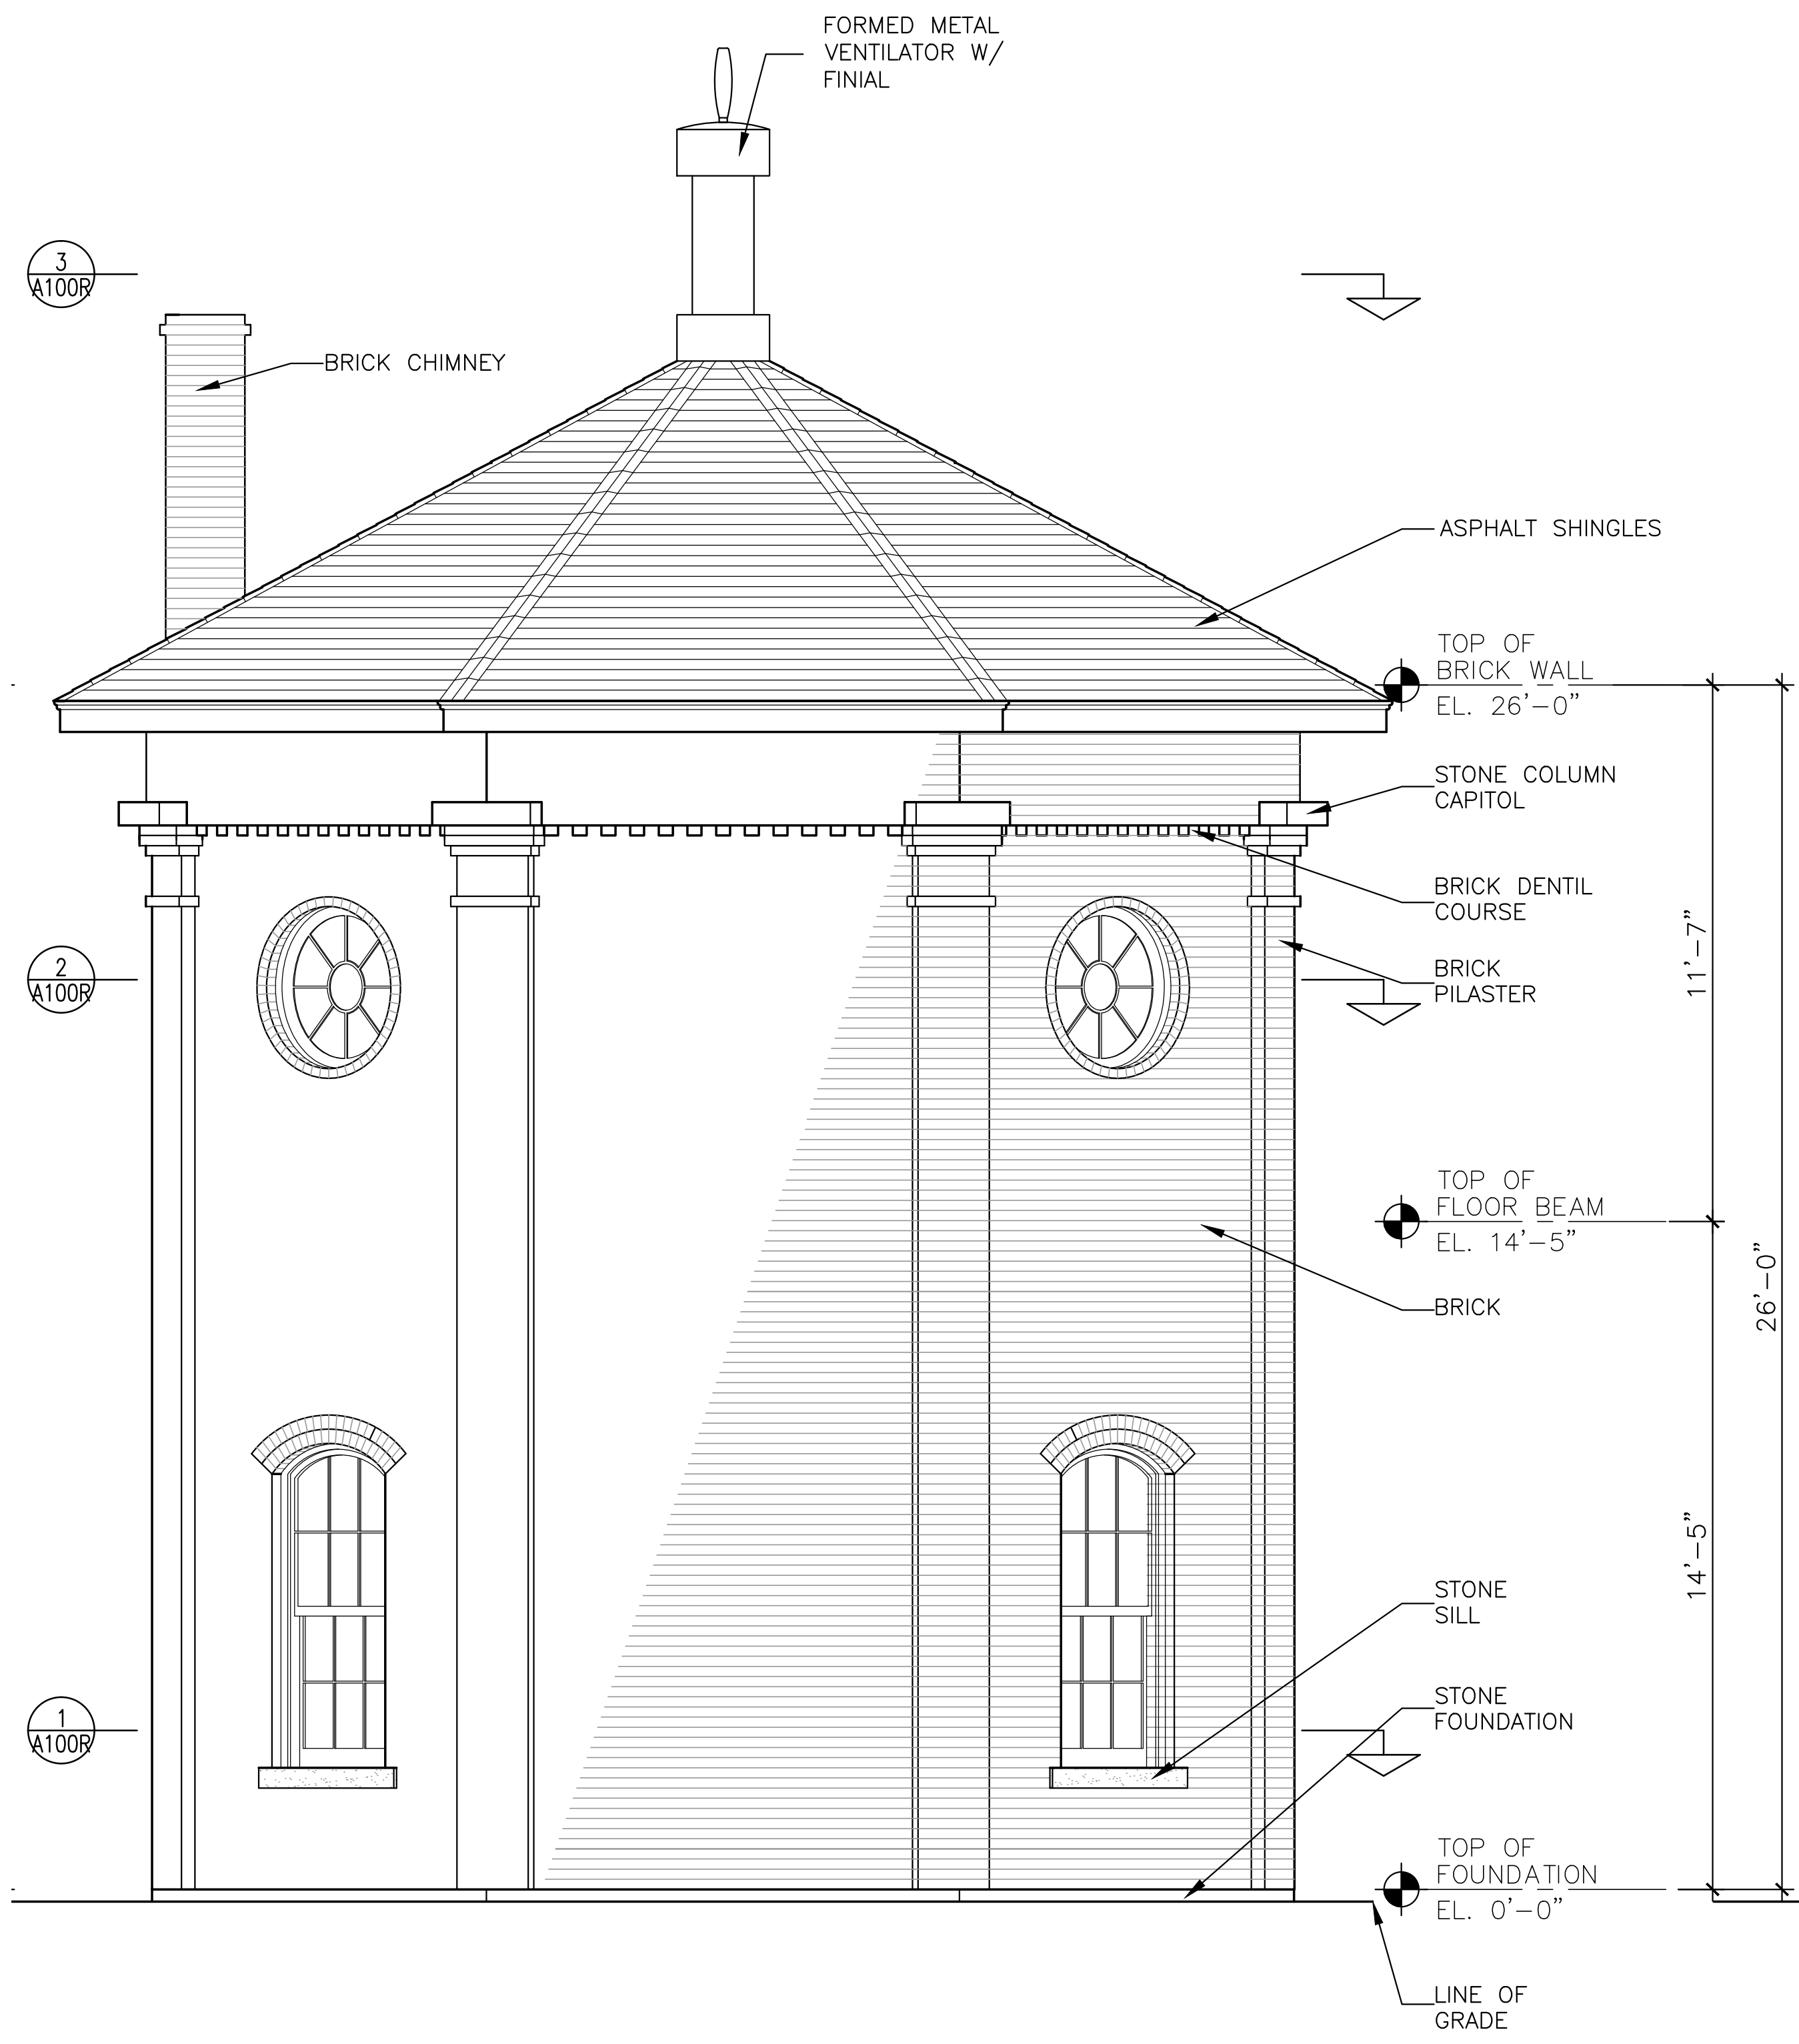

1 WEST ELEVATION  
A201R SCALE: 3/8" = 1'-0"

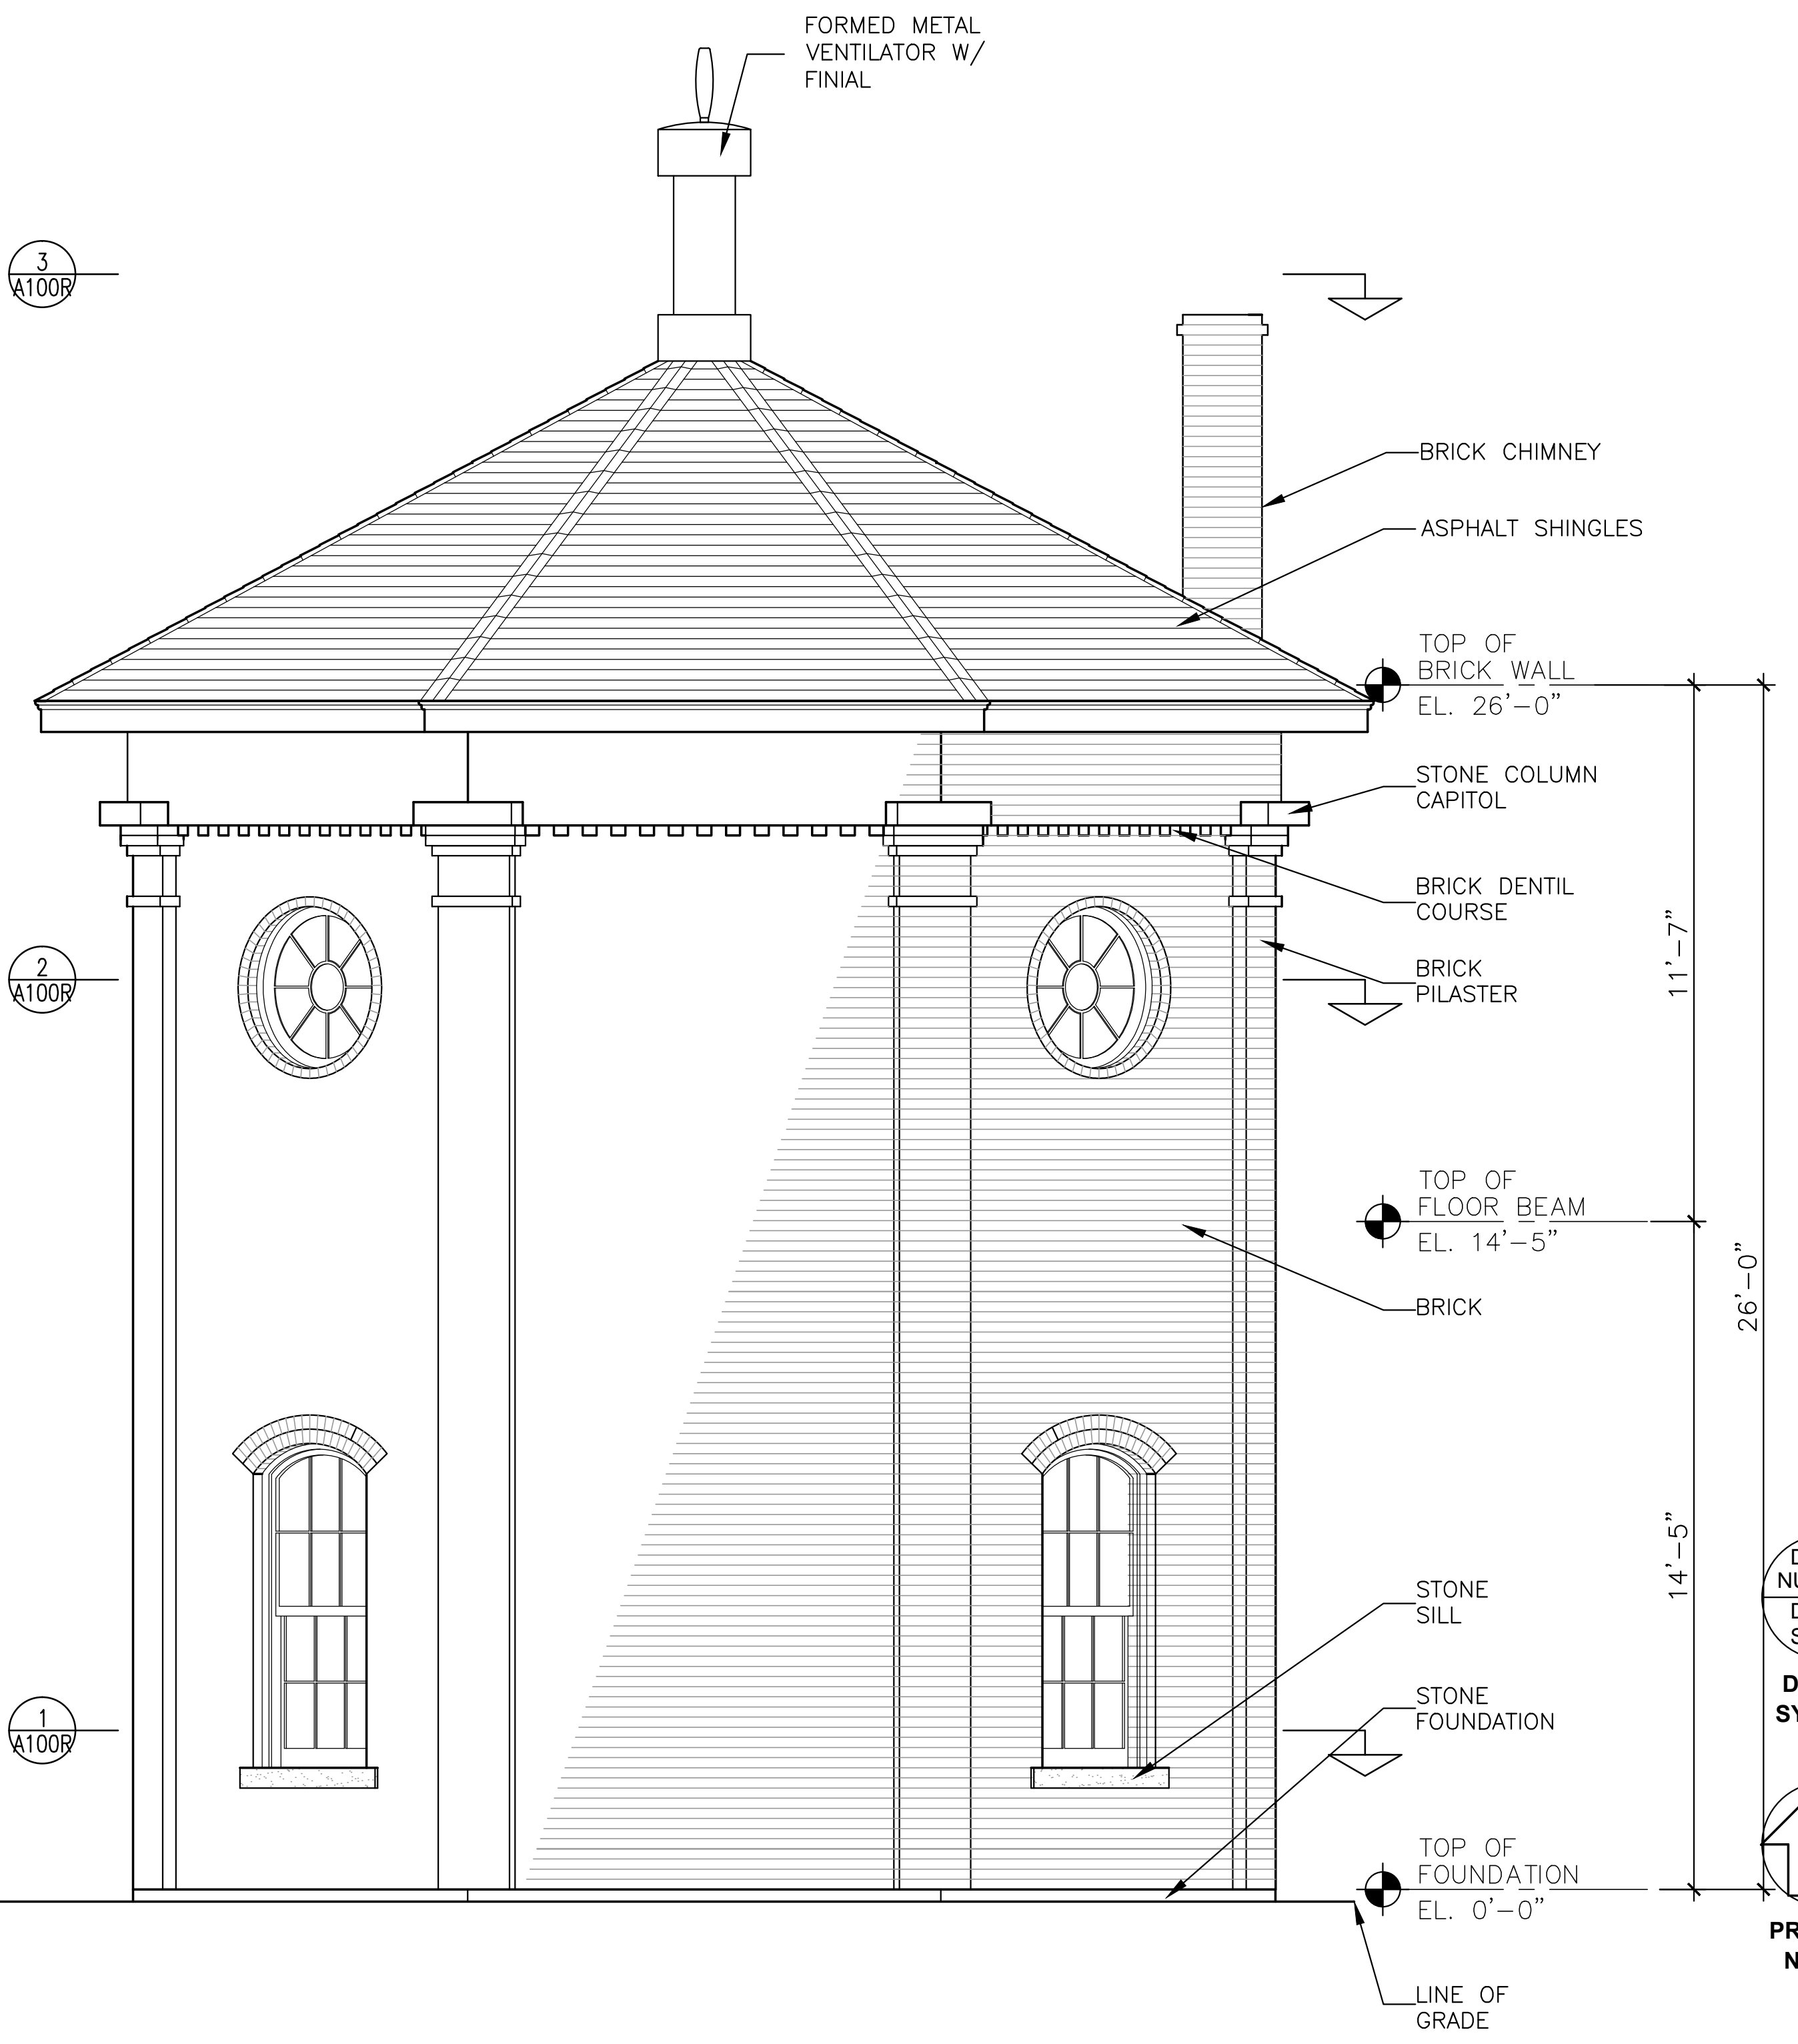

2 EAST ELEVATION  
A201R SCALE: 3/8" = 1'-0"

RECONSTRUCTED  
ELEVATIONS  
SCALE: 3/8" = 1'-0"

DETAIL NUMBER  
DETAIL SHEET  
DETAIL SYMBOL

PROJECT NORTH

RANDALL SIRESS ARCHITECT LLC  
WILLIAM MACK ARCHITECT AIA  
GUILFORD, CONNECTICUT

RENOVATIONS TO RAILROAD WATER TOWER  
GUILFORD PRESERVATION ALLIANCE  
GUILFORD, CONNECTICUT

DATE: 04/24/12  
PROJECT NUMBER: 1102  
SHEET NUMBER:

A.201R