



ISSUED TO	DATE
OWNER	07/22/11

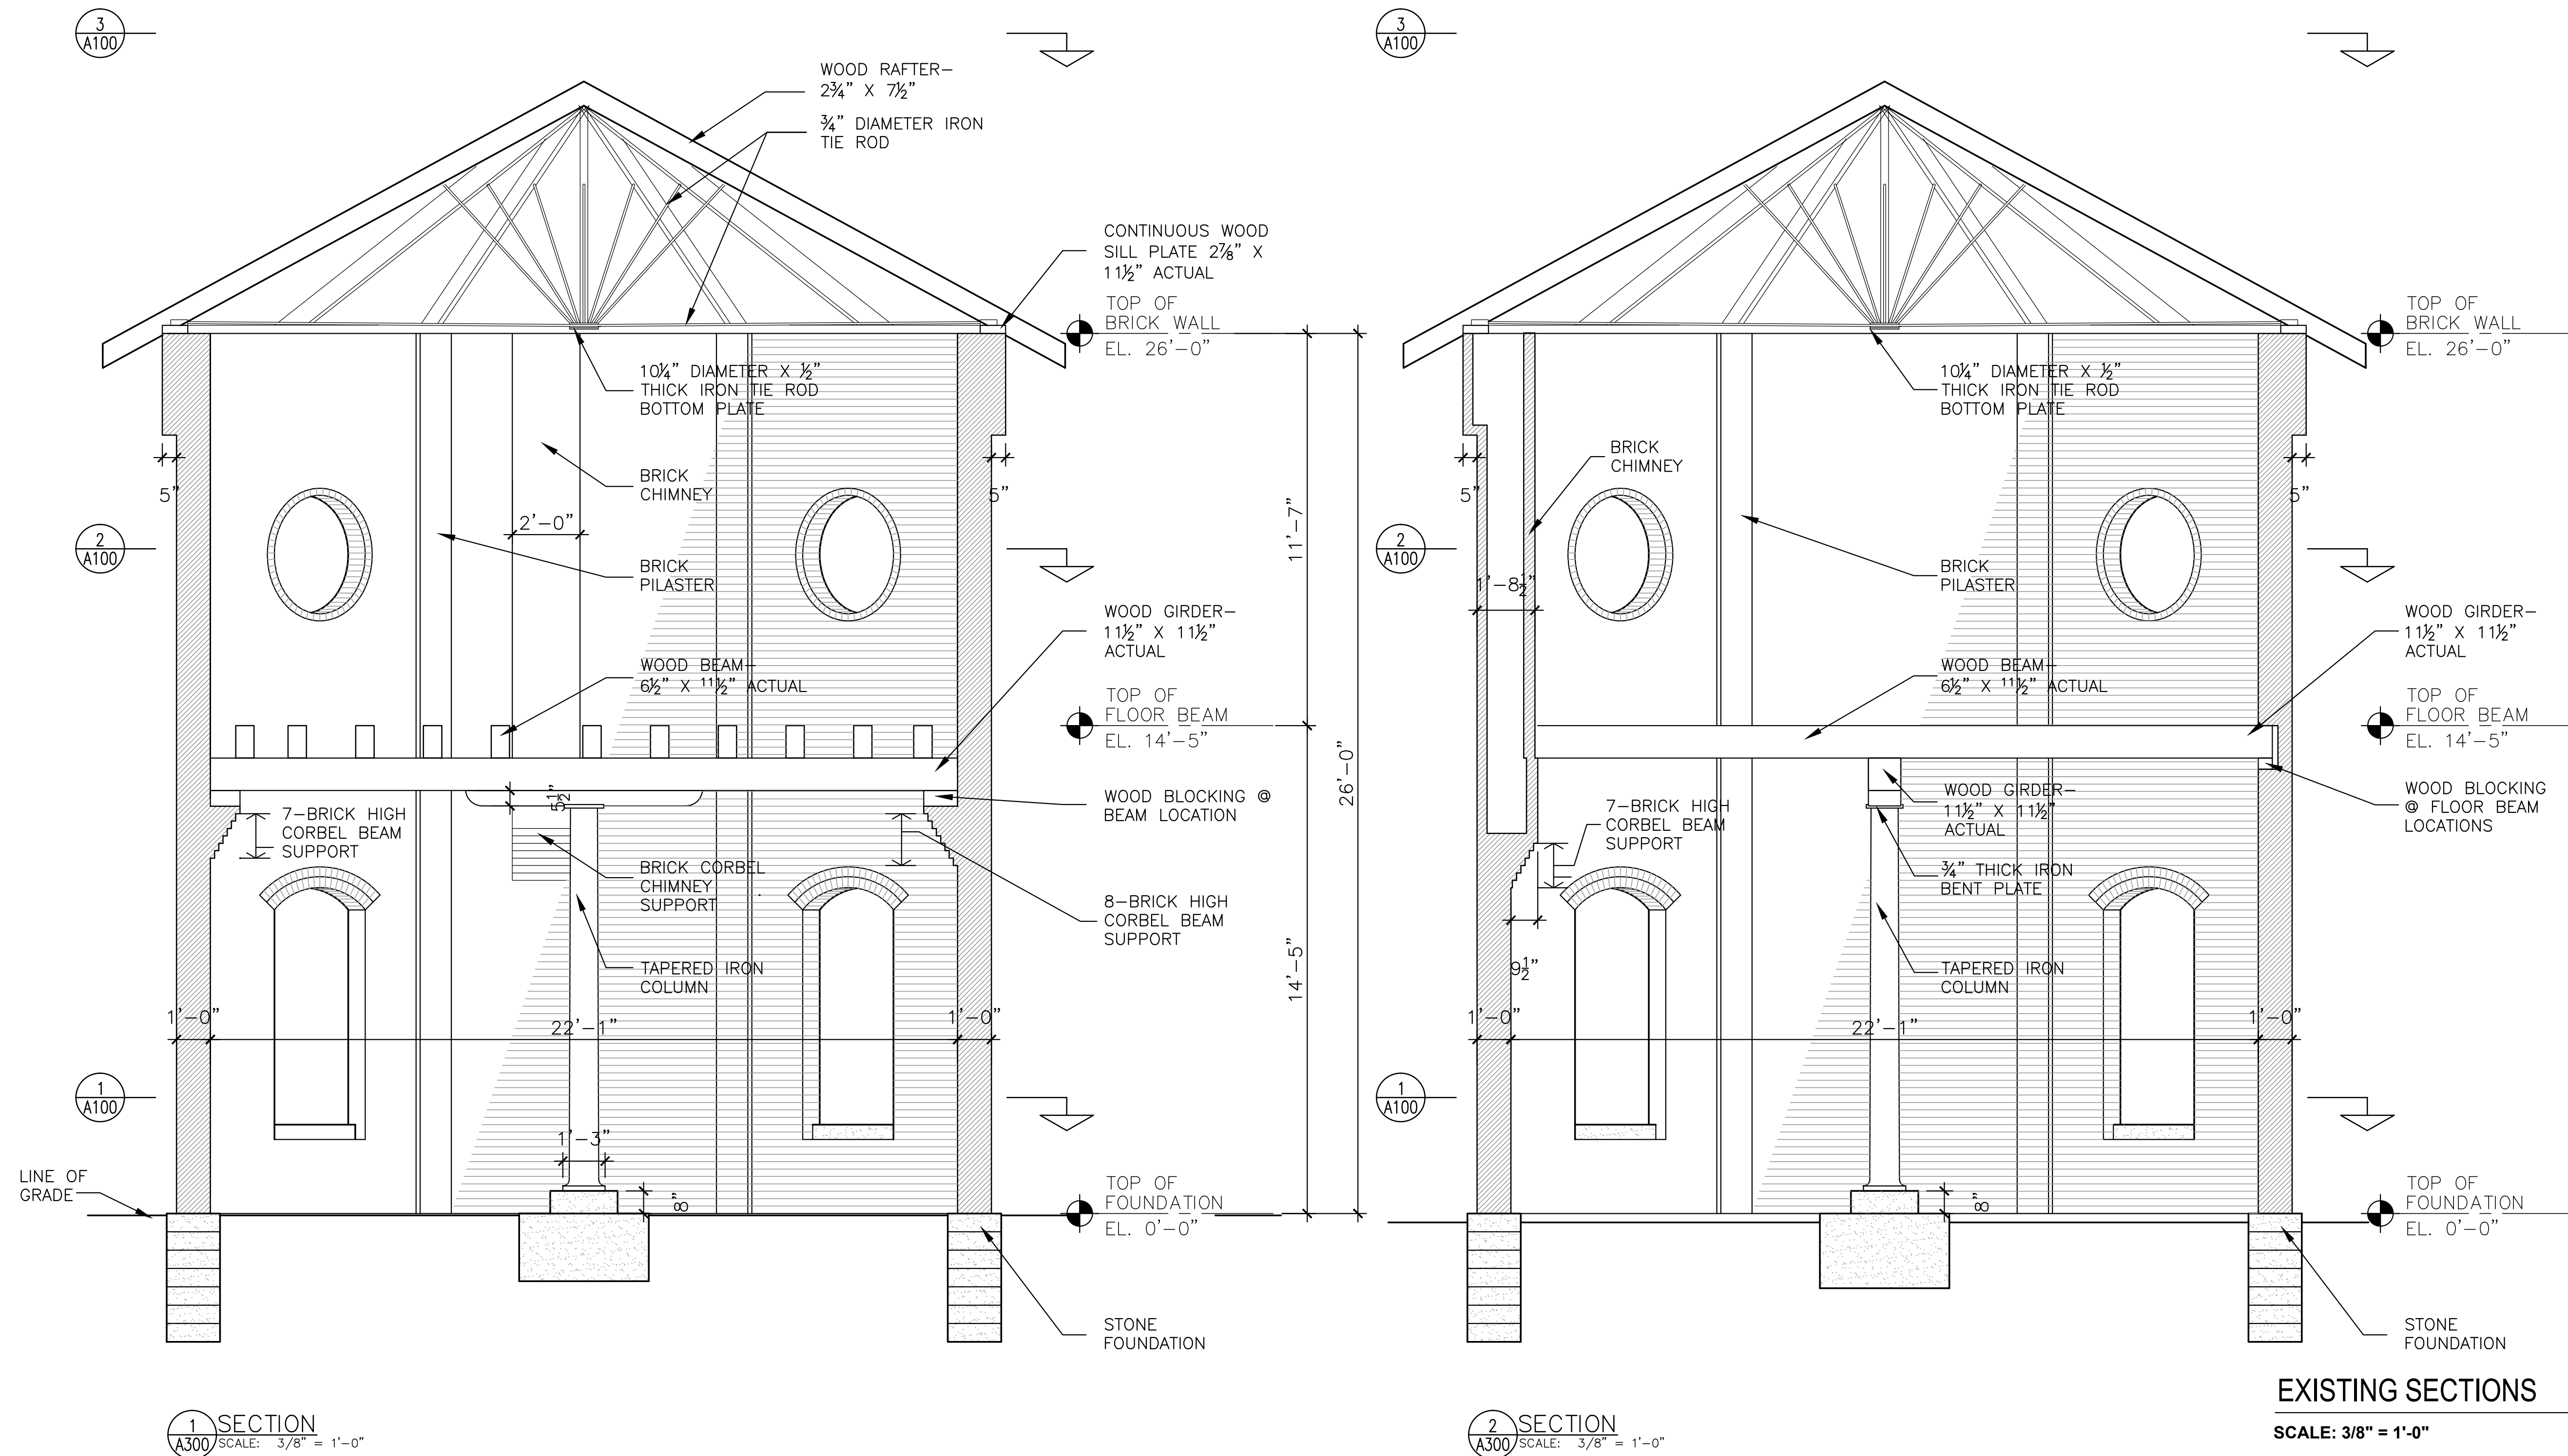


1 SECTION
A300 SCALE: 3/8" = 1'-0"

2 SECTION
A300 SCALE: 3/8" = 1'-0"

EXISTING SECTIONS
SCALE: 3/8" = 1'-0"

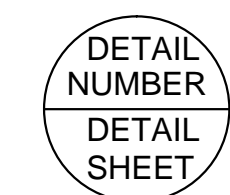

DETAIL SYMBOL

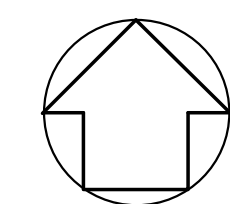

PROJECT NORTH

RANDALL SIRESS ARCHITECT LLC
WILLIAM MACK ARCHITECT AIA
GUILFORD, CONNECTICUT

RENOVATIONS TO RAILROAD WATER TOWER
GUILFORD PRESERVATION ALLIANCE
GUILFORD, CONNECTICUT

DATE: 04/24/12
PROJECT NUMBER: 1102
SHEET NUMBER:

A.300